








REVISIONS	DATE	BY

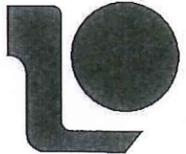


**ALAIMO GROUP**  
 Consulting Engineers  
 NJDCA 24GA27988400  
 MOUNT HOLLY, N.J.  
 200 HIGH STREET  
 2 MARKET STREET

**KINGS HIGHWAY & HARTFORD ROAD**  
 WATER TREATMENT PLANT EVALUATION  
 FIGURE 1.5  
 PROPOSED PLAN - ALTERNATIVE 1  
 SCALE: 1" = 40'


CLIENT: **MOORESTOWN TOWNSHIP**  
 PROJECT LOCATION: **MOORESTOWN TOWNSHIP**  
 PROJECT NO.: **A-0730-0053-000**  
 CONTRACT NO.: **A-0730-0053-000**  
 BURLINGTON COUNTY  
 MOORESTOWN TOWNSHIP  
 NEW JERSEY

DATE: **MAY 2015**  
 DESIGNED BY: **Y.S.V.**  
 DRAWN BY: **MAC**  
 CHECKED BY: **Y.S.V.**  
 SHEET: **A-5**  
 FILE NO.:

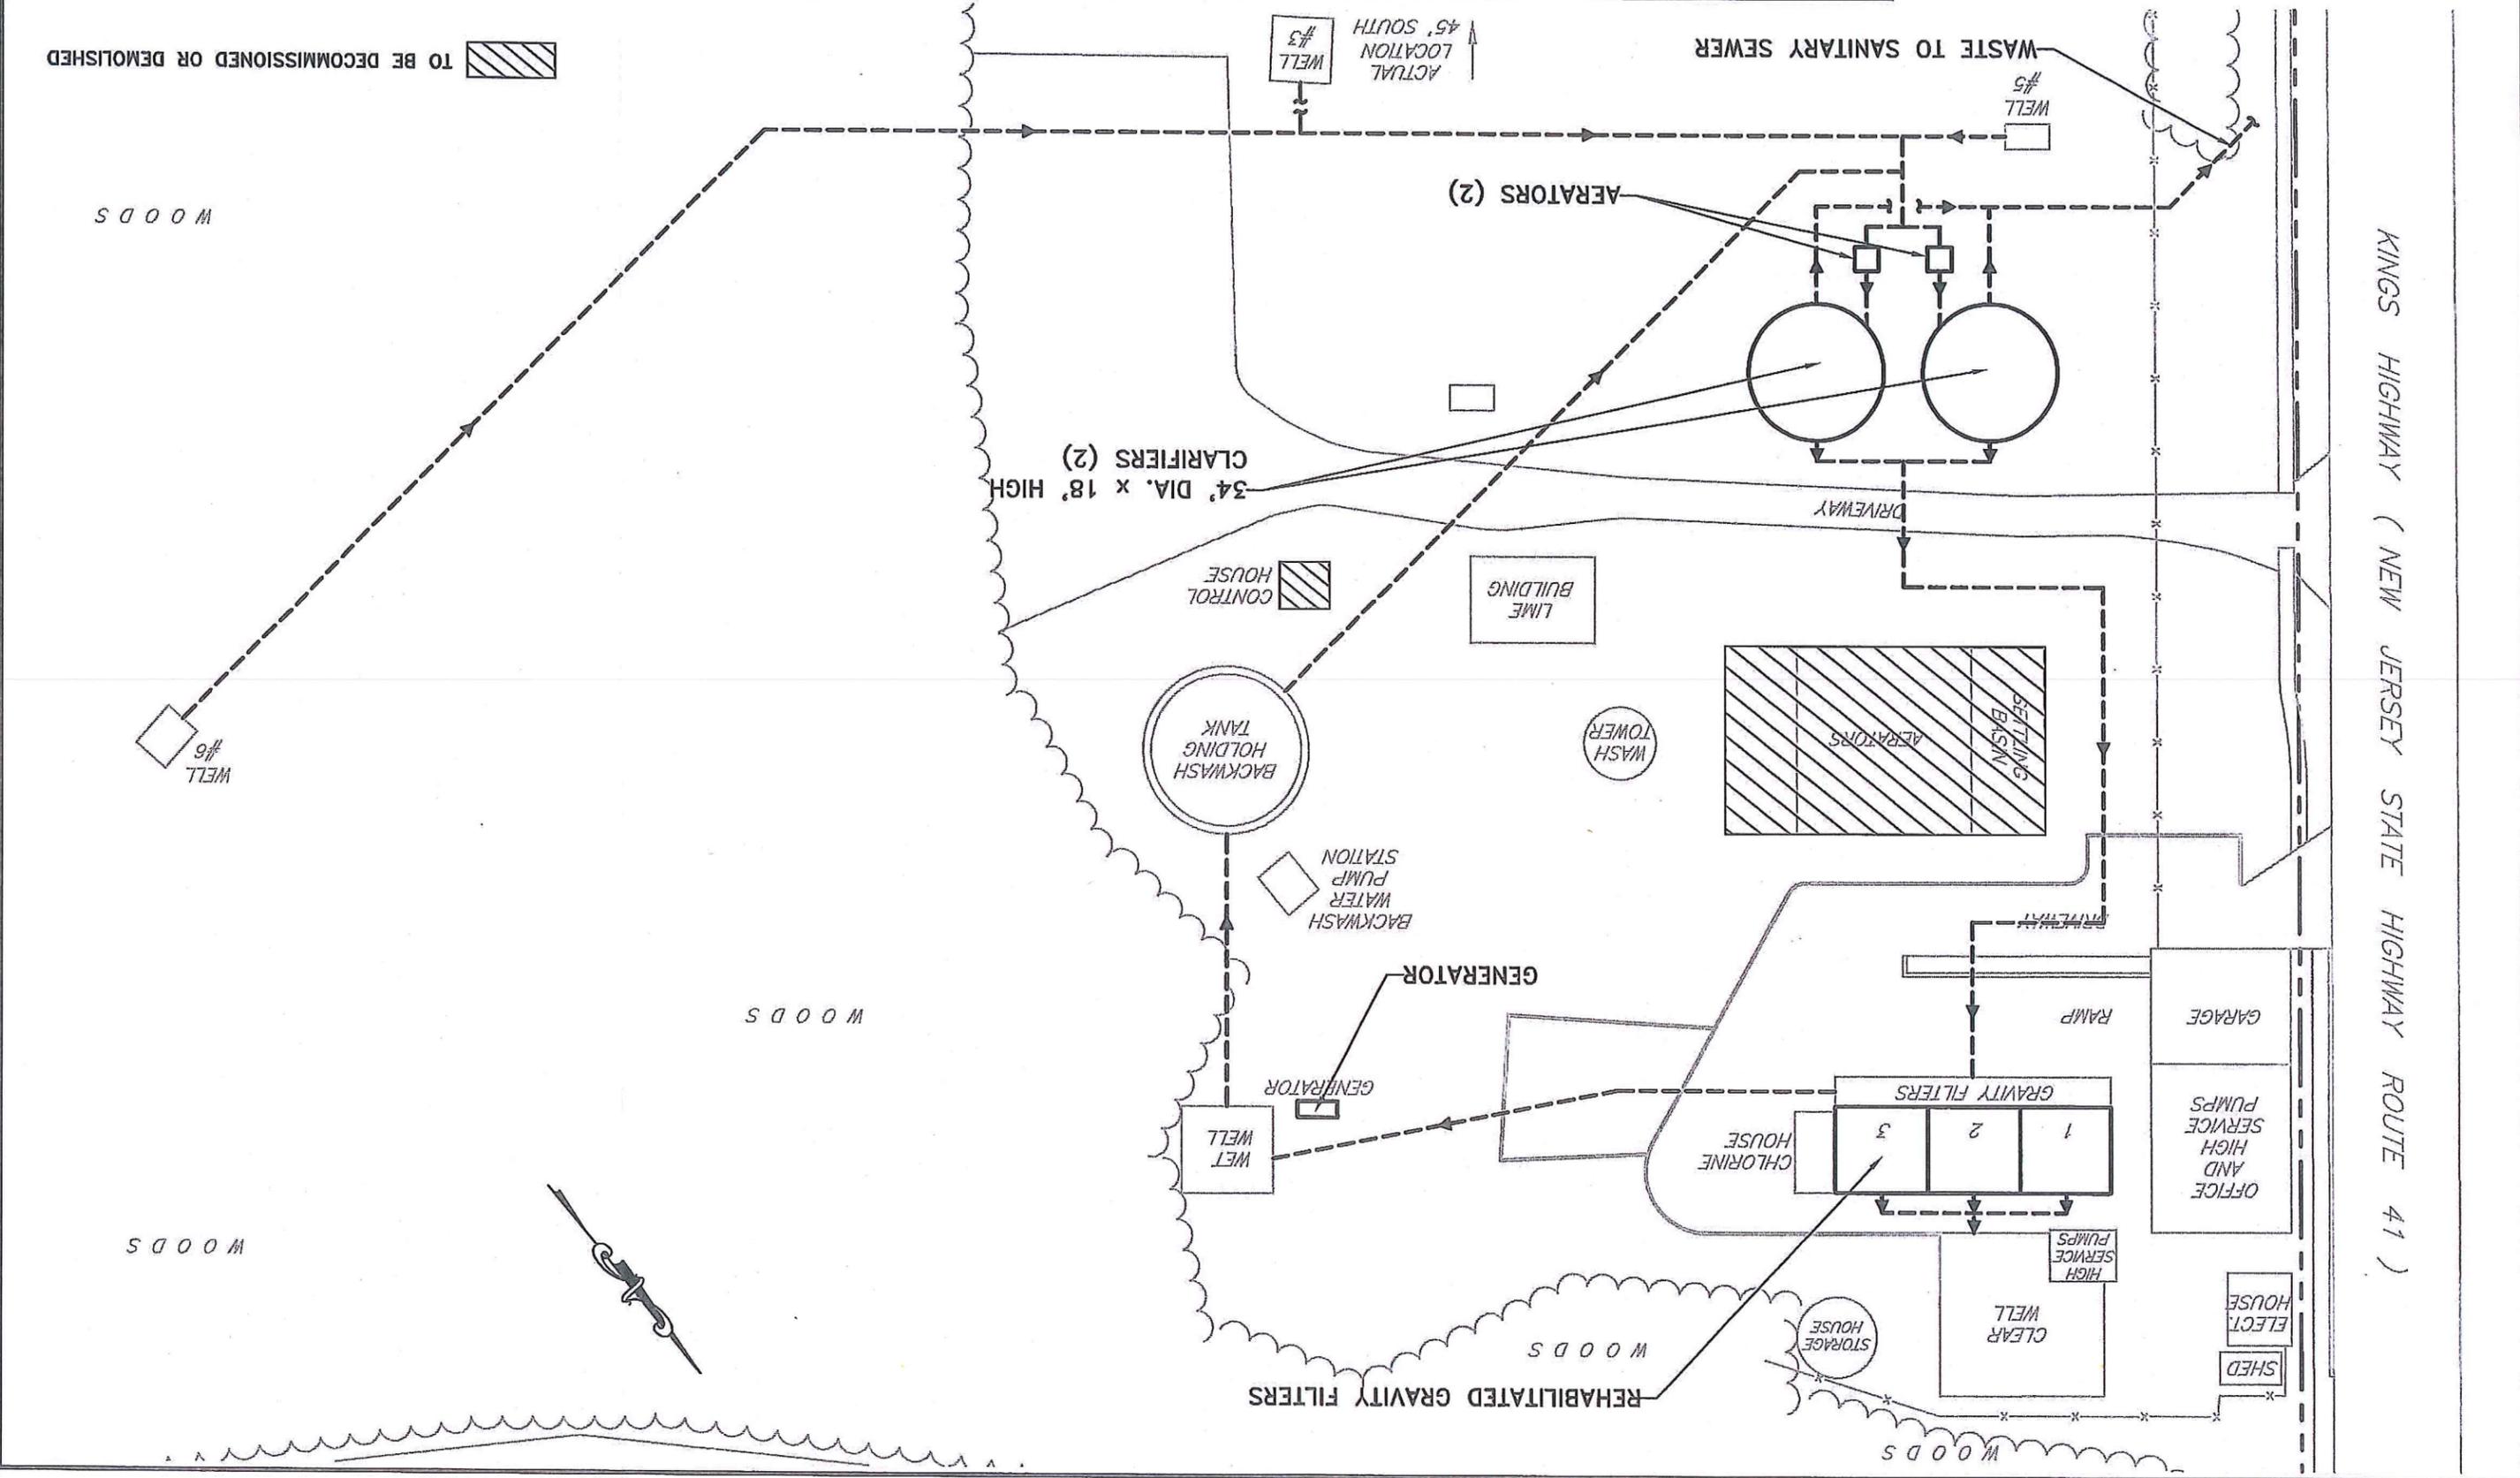

TO BE DECOMMISSIONED OR DEMOLISHED


REVISIONS	DATE	BY

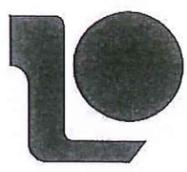

**ALAMO GROUP**  
 Consulting Engineers  
 NJDCA 24GA27988400  
 MOUNT HOLLY, N.J.  
 200 HIGH STREET  
 2 MARKET STREET

CLIENT: **KINGS HIGHWAY & HARTFORD ROAD WATER TREATMENT PLANT EVALUATION**  
 PROJECT LOCATION: **MOORESTOWN TOWNSHIP**  
 PROJECT NO.: **A-0730-0053-000**  
 CONTRACT NO.: **A-0730-0053-000**  
 BURLINGTON COUNTY  
 NEW JERSEY  
 SCALE: **NONE**  
**FIGURE 1.6**  
**KINGS HIGHWAY WTP**  
**PROCESS FLOW DIAGRAM - ALTERNATIVE 2**

SHEET: **A-6**  
 DATE: **MAY 2015**  
 DESIGNED BY: **YSV**  
 DRAWN BY: **HC**  
 CHECKED BY: **HC**  
 FILE NO.:

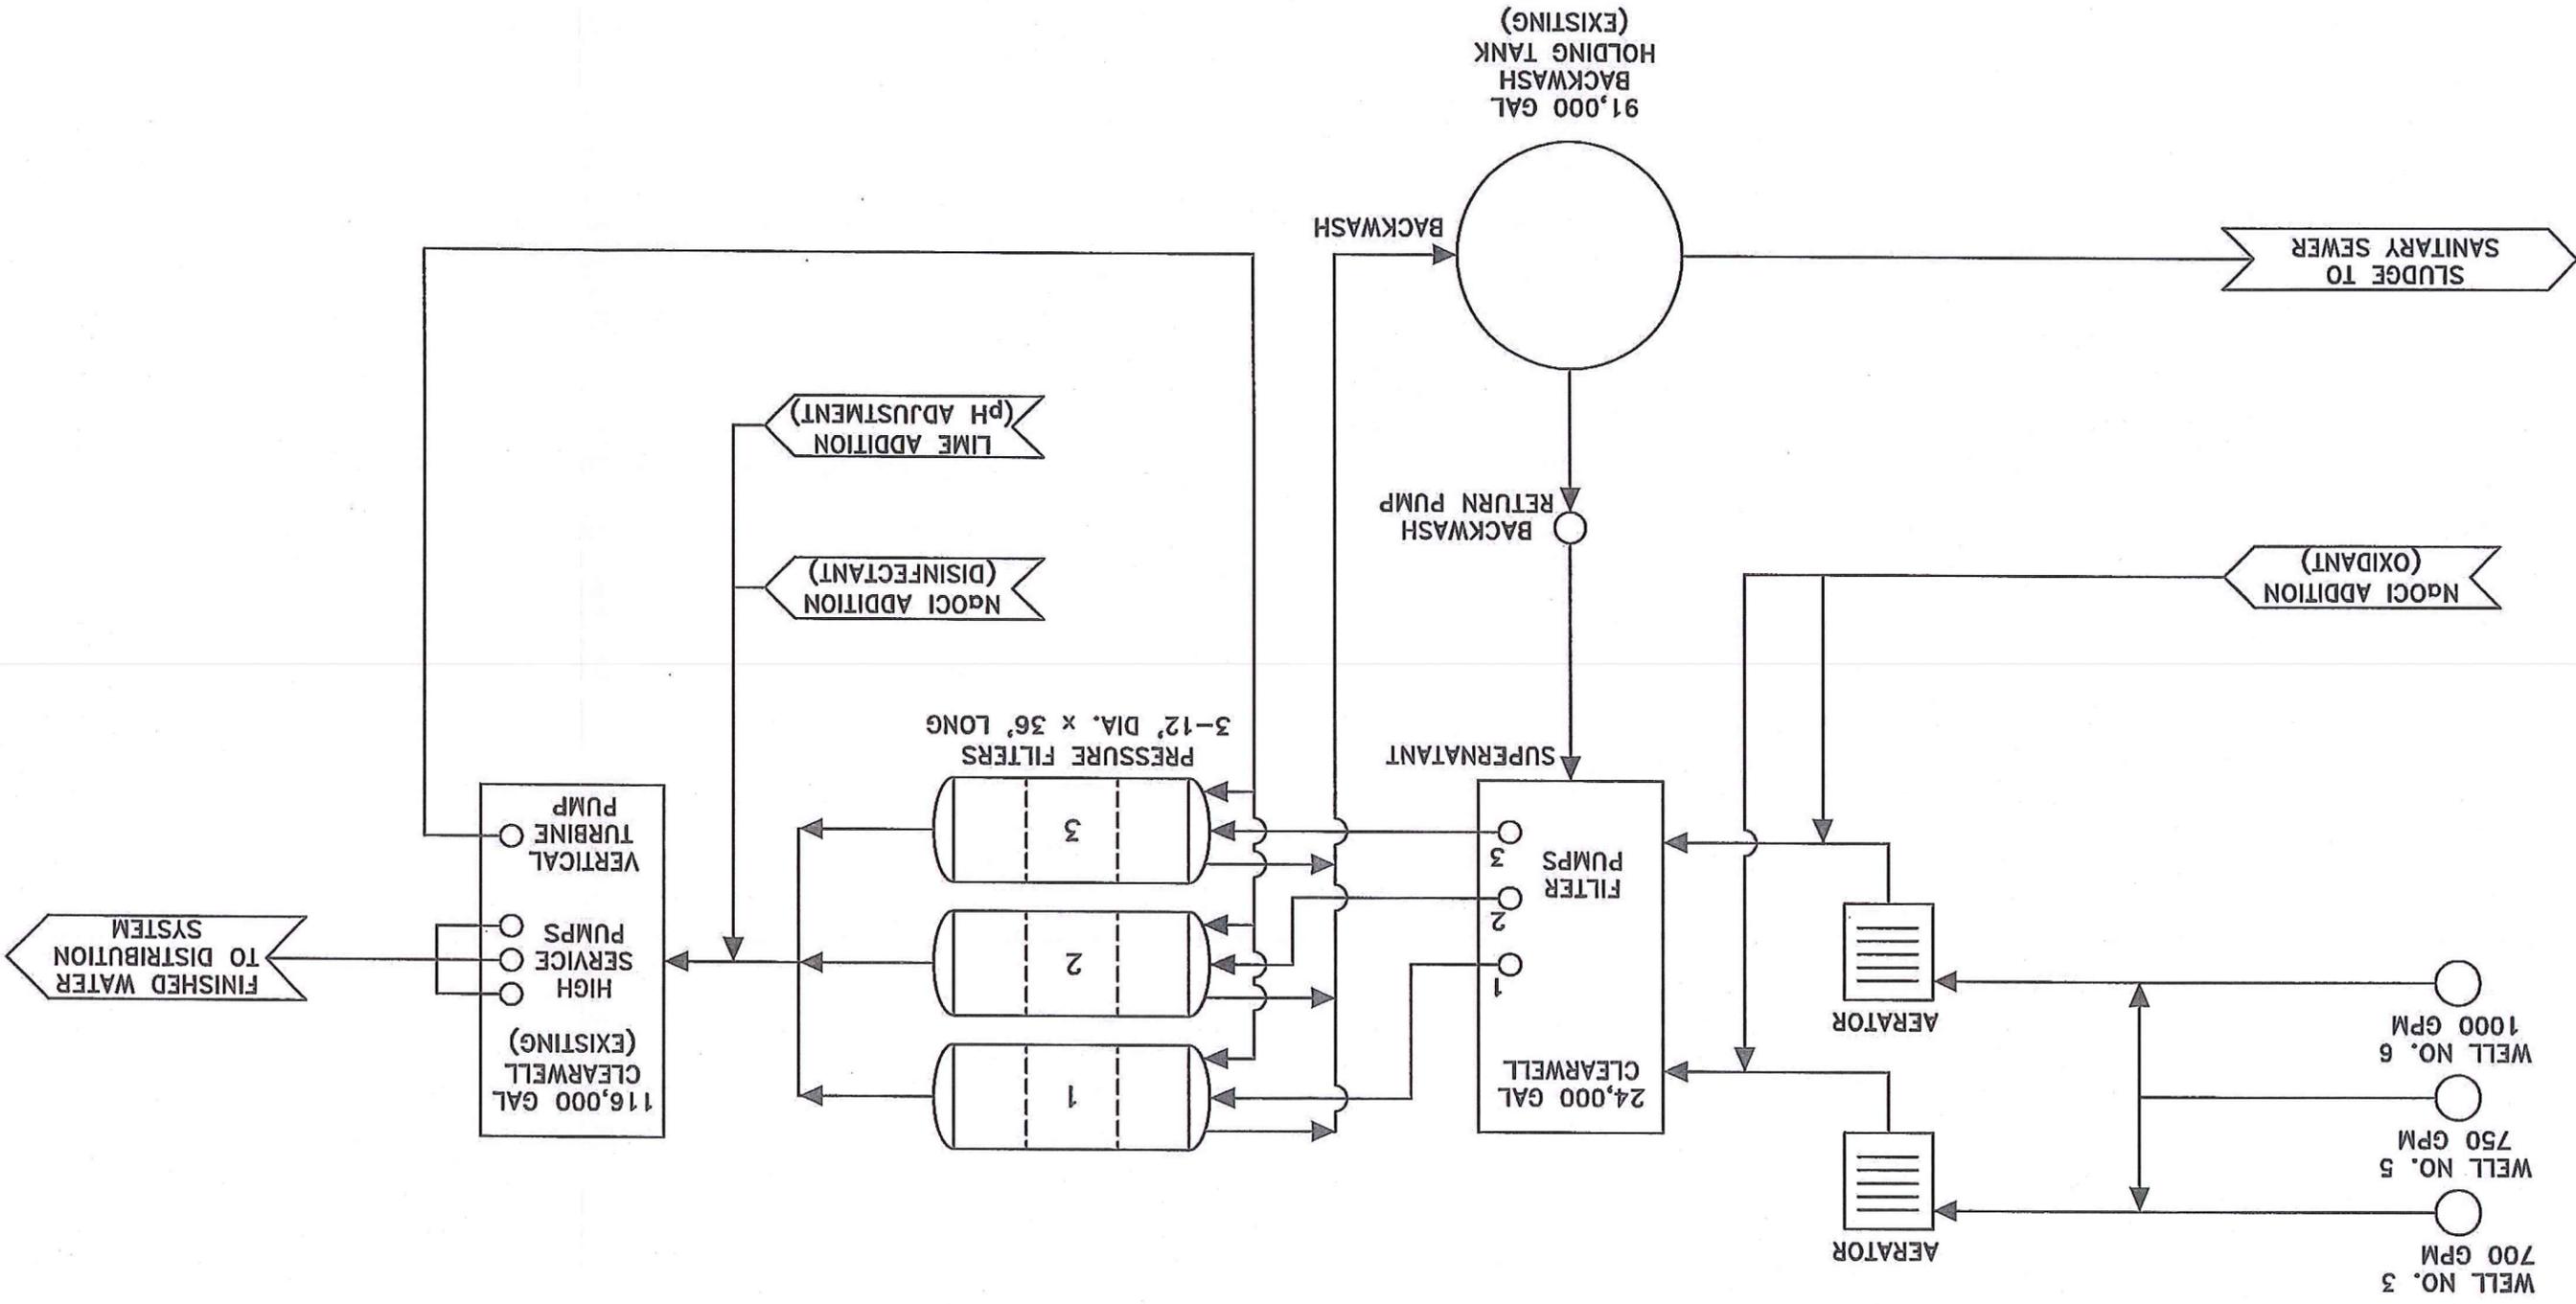


KINGS HIGHWAY ( NEW JERSEY STATE HIGHWAY ROUTE 41 )

REVISIONS	DATE	BY

ALAIMO GROUP  
 Consulting Engineers  
 NJDCA 24GA27988400  
 200 HIGH STREET  
 MOUNT HOLLY, N.J.  
 PATERSON, N.J.

KINGS HIGHWAY & HARTFORD ROAD  
 WATER TREATMENT PLANT EVALUATION  
 FIGURE 1.7  
 PROPOSED PLAN - ALTERNATIVE 2  
 SCALE: 1" = 40'

CLIENT: MOORESTOWN TOWNSHIP  
 PROJECT LOCATION: MOORESTOWN TOWNSHIP  
 BURLINGTON COUNTY  
 NEW JERSEY  
 CONTRACT NO.: A-0730-0053-000  
 PROJECT NO.:  
 DRAWN BY: MAC  
 CHECKED BY: Y.S.V.  
 FILE NO.:  
 DATE: MAY 2015  
 DESIGNED BY: Y.S.V.  
 SHEET: A-7

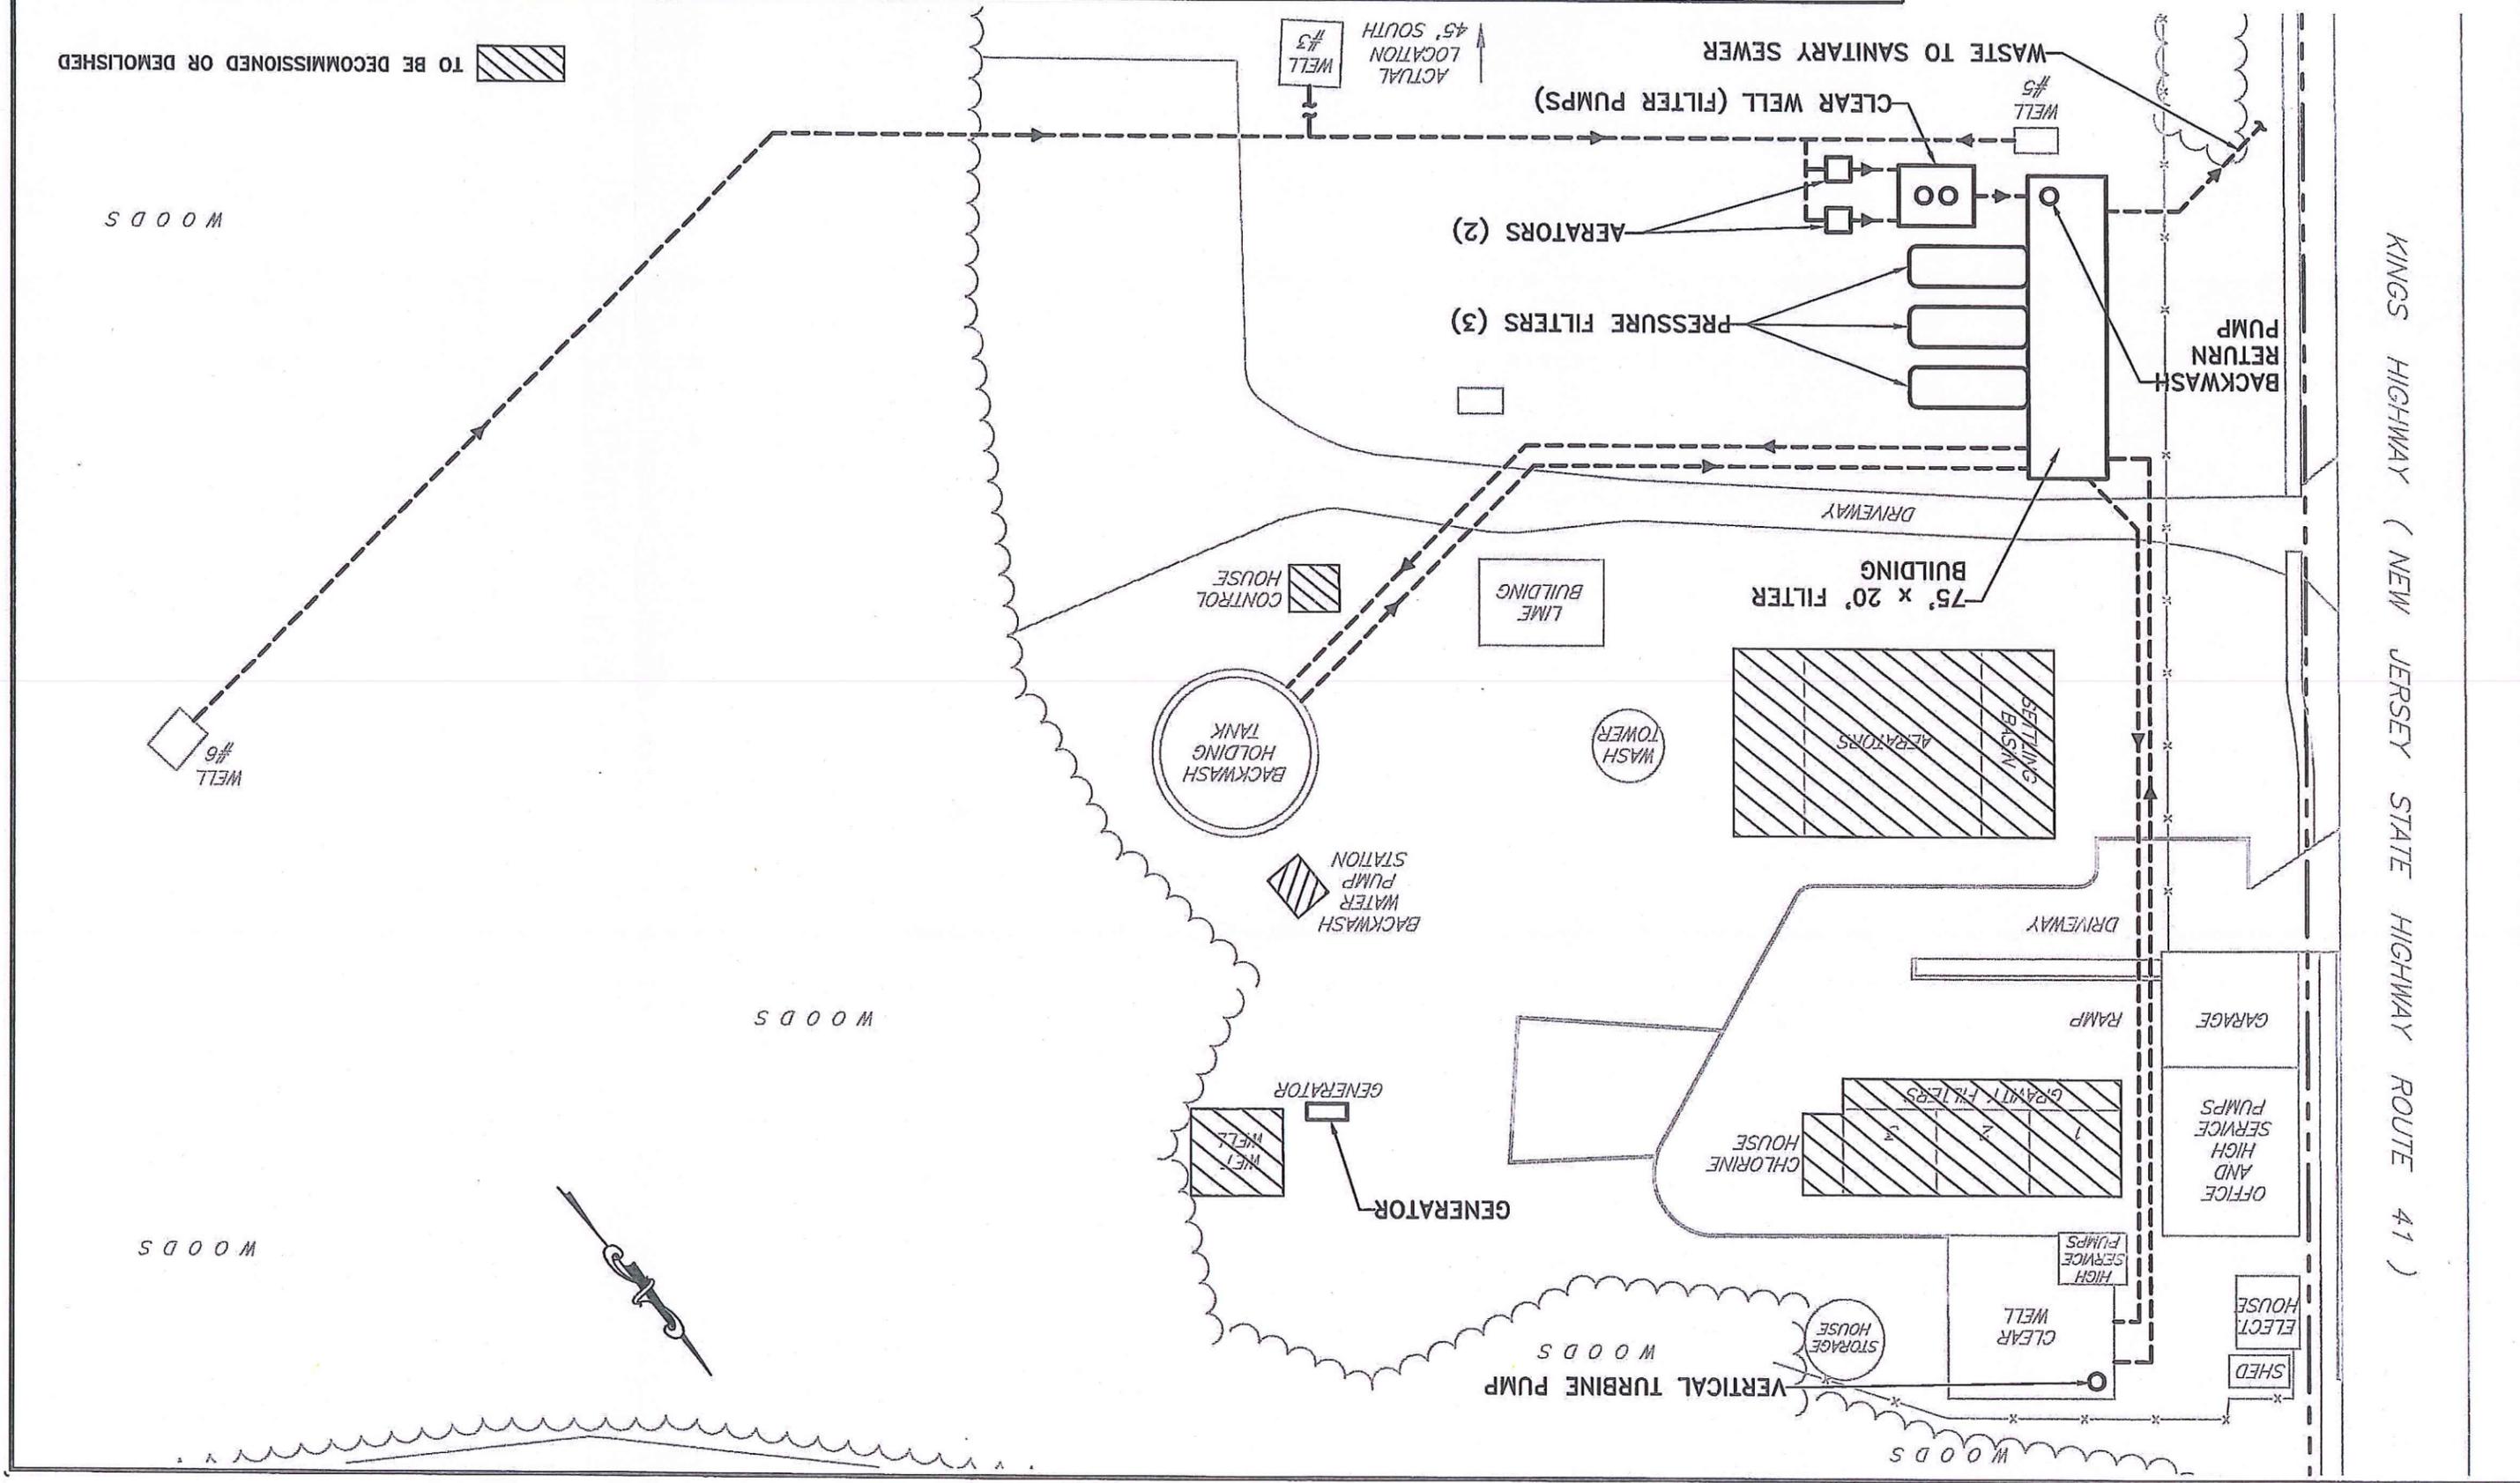








REVISIONS	DATE	BY

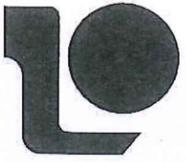


**ALAIMO GROUP**  
 Consulting Engineers  
 NJDCA 24GA27988400  
 MOUNT HOLLY, N.J.  
 200 HIGH STREET  
 2 MARKET STREET

CLIENT: **KINGS HIGHWAY & HARTFORD ROAD WATER TREATMENT PLANT EVALUATION**  
**FIGURE 2.3**  
**HARTFORD ROAD WTP**  
**PROCESS FLOW DIAGRAM - ALTERNATIVE 1**  
 SCALE: NONE

PROJECT LOCATION: **MOORESTOWN TOWNSHIP**  
 BURLINGTON COUNTY  
 NEW JERSEY

CONTRACT NO.: **A-0730-0053-000**  
 PROJECT NO.: **HC**  
 CHECKED BY: **JDR**  
 DRAWN BY: **JDR**  
 DESIGNED BY: **JDR**  
 DATE: **MAY 2015**

FILE NO.: **B-3**  
 SHEET

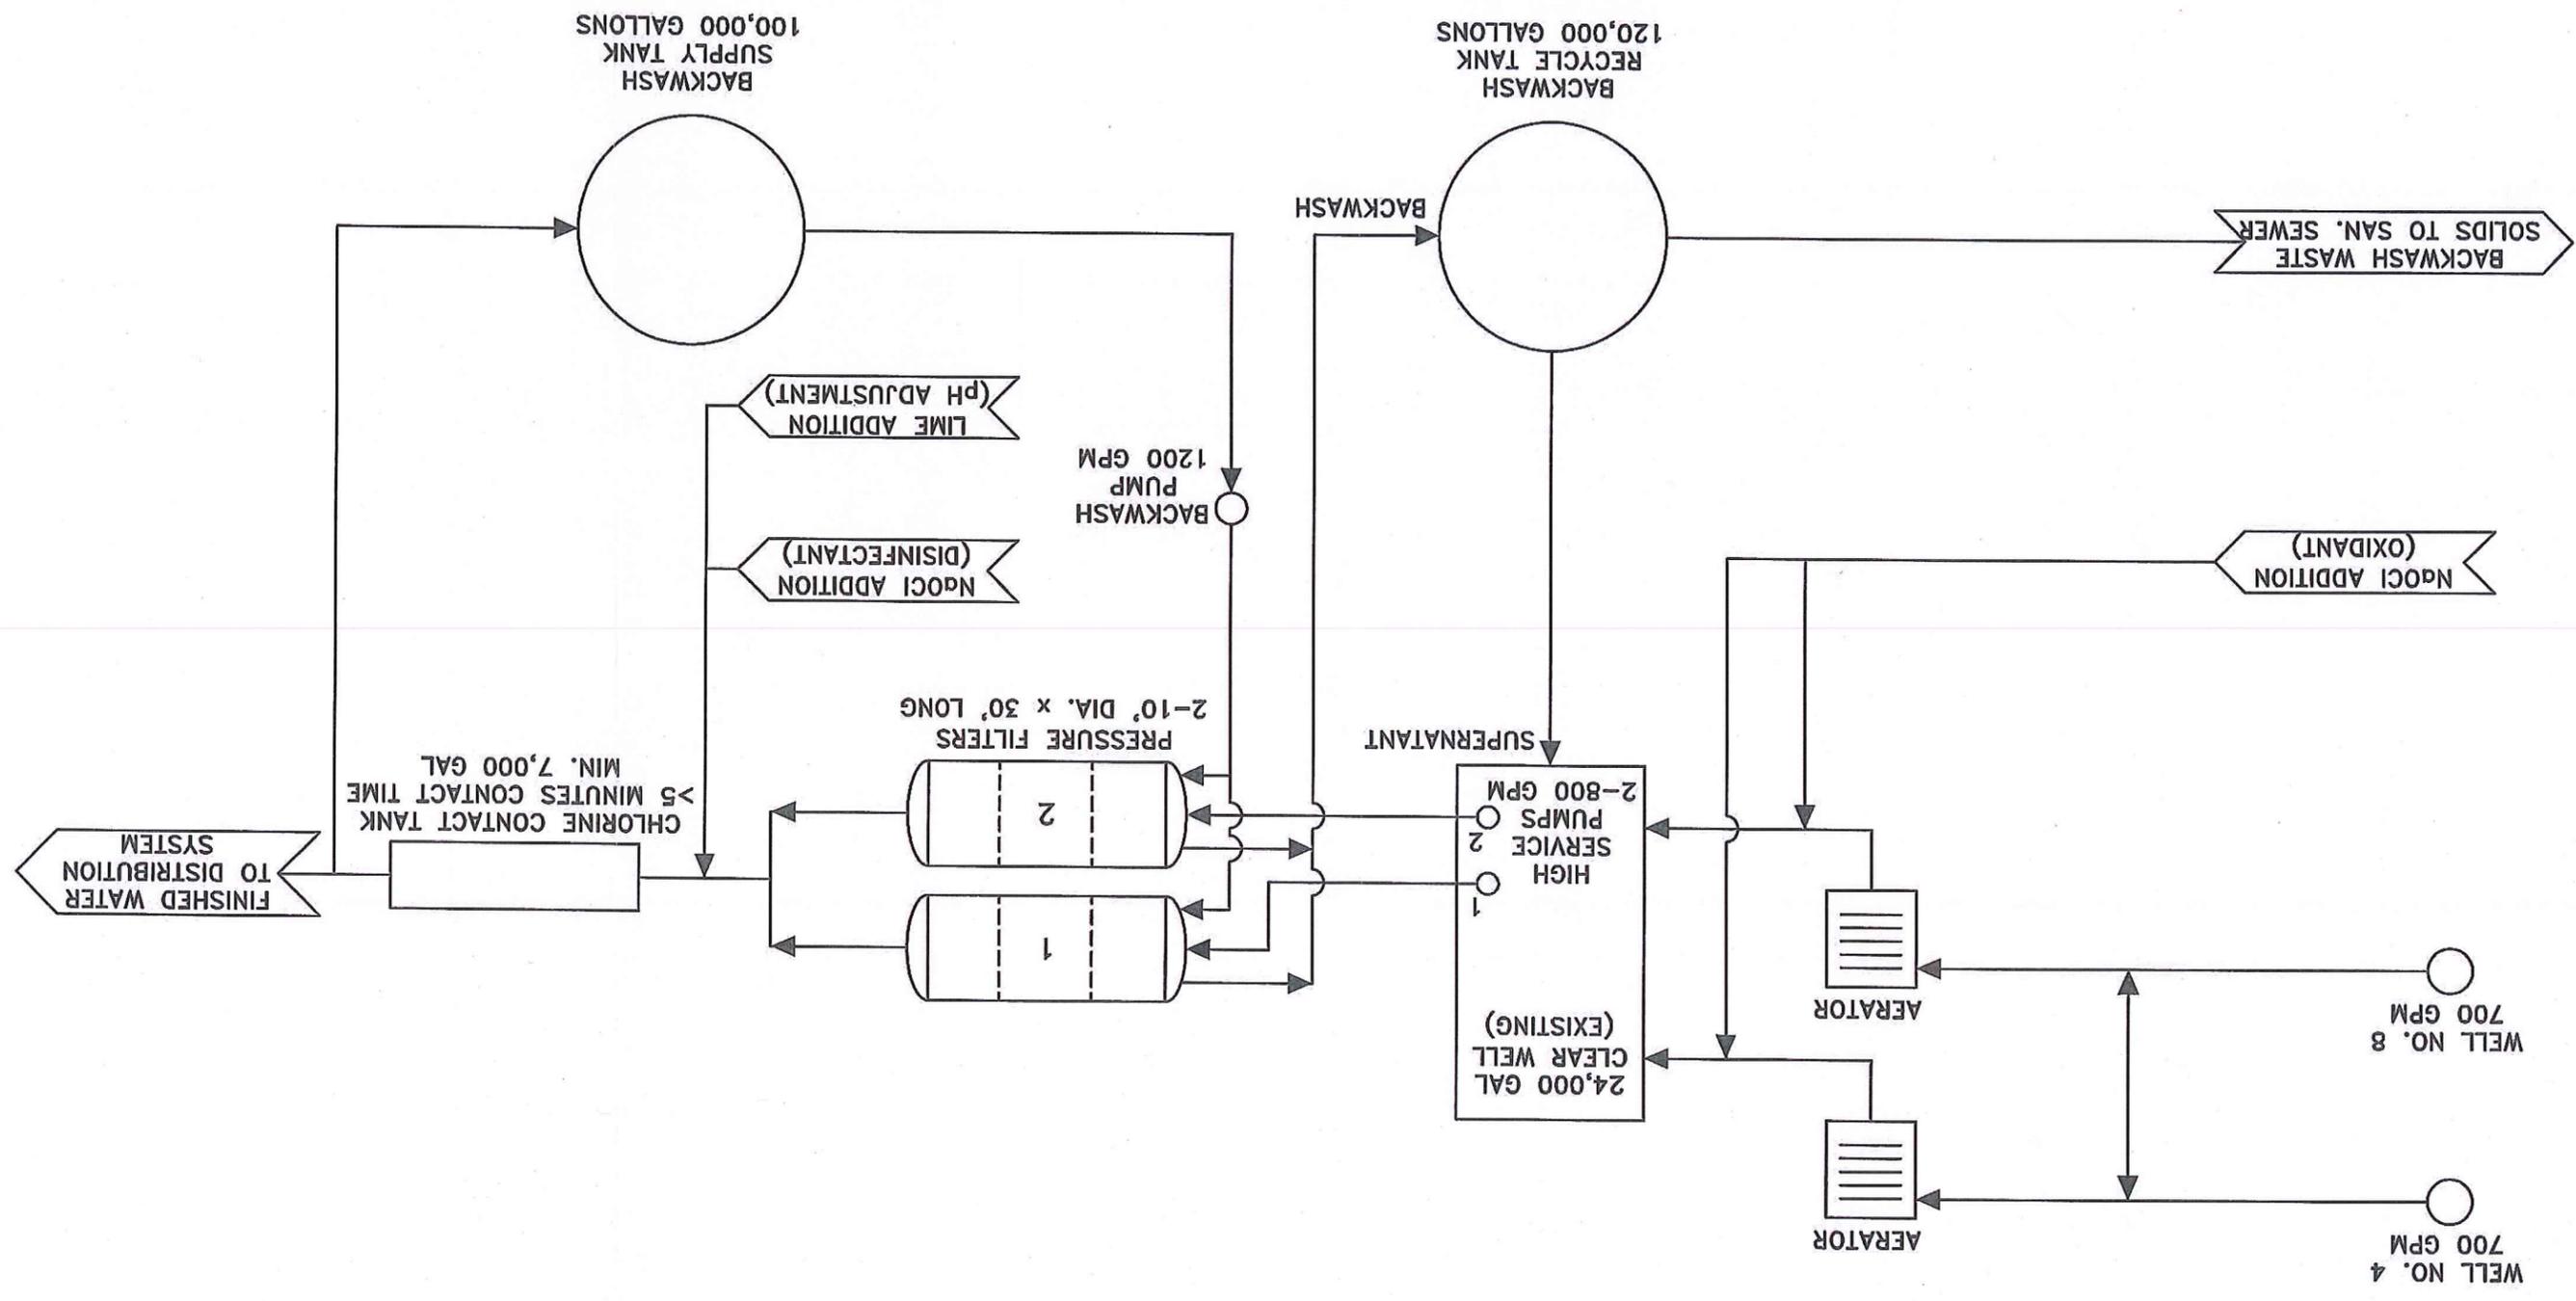

REVISIONS	DATE	BY



**ALAIMO GROUP**  
 Consulting Engineers  
 NJDCA 24GA27988400  
 MOUNT HOLLY, N.J.  
 200 HIGH STREET  
 PATERSON, N.J.

**KINGS HIGHWAY & HARTFORD ROAD WATER TREATMENT PLANT EVALUATION**  
**FIGURE 2.4**  
**HARTFORD ROAD WTP**  
**PROPOSED PLAN - ALTERNATIVE 1**

CLIENT: **MOORESTOWN TOWNSHIP**  
 PROJECT LOCATION: **MOORESTOWN TOWNSHIP**  
 PROJECT NO.: **A-0730-0053-000**  
 CONTRACT NO.: **A-0730-0053-000**  
 CHECKED BY: **J.R.**  
 DRAWN BY: **MAC**  
 DESIGNED BY: **J.R.**  
 DATE: **MAY 2015**  
 SHEET: **B-4**  
 FILE NO.: **B-4**

